


uzavírka mostu č. 290-023

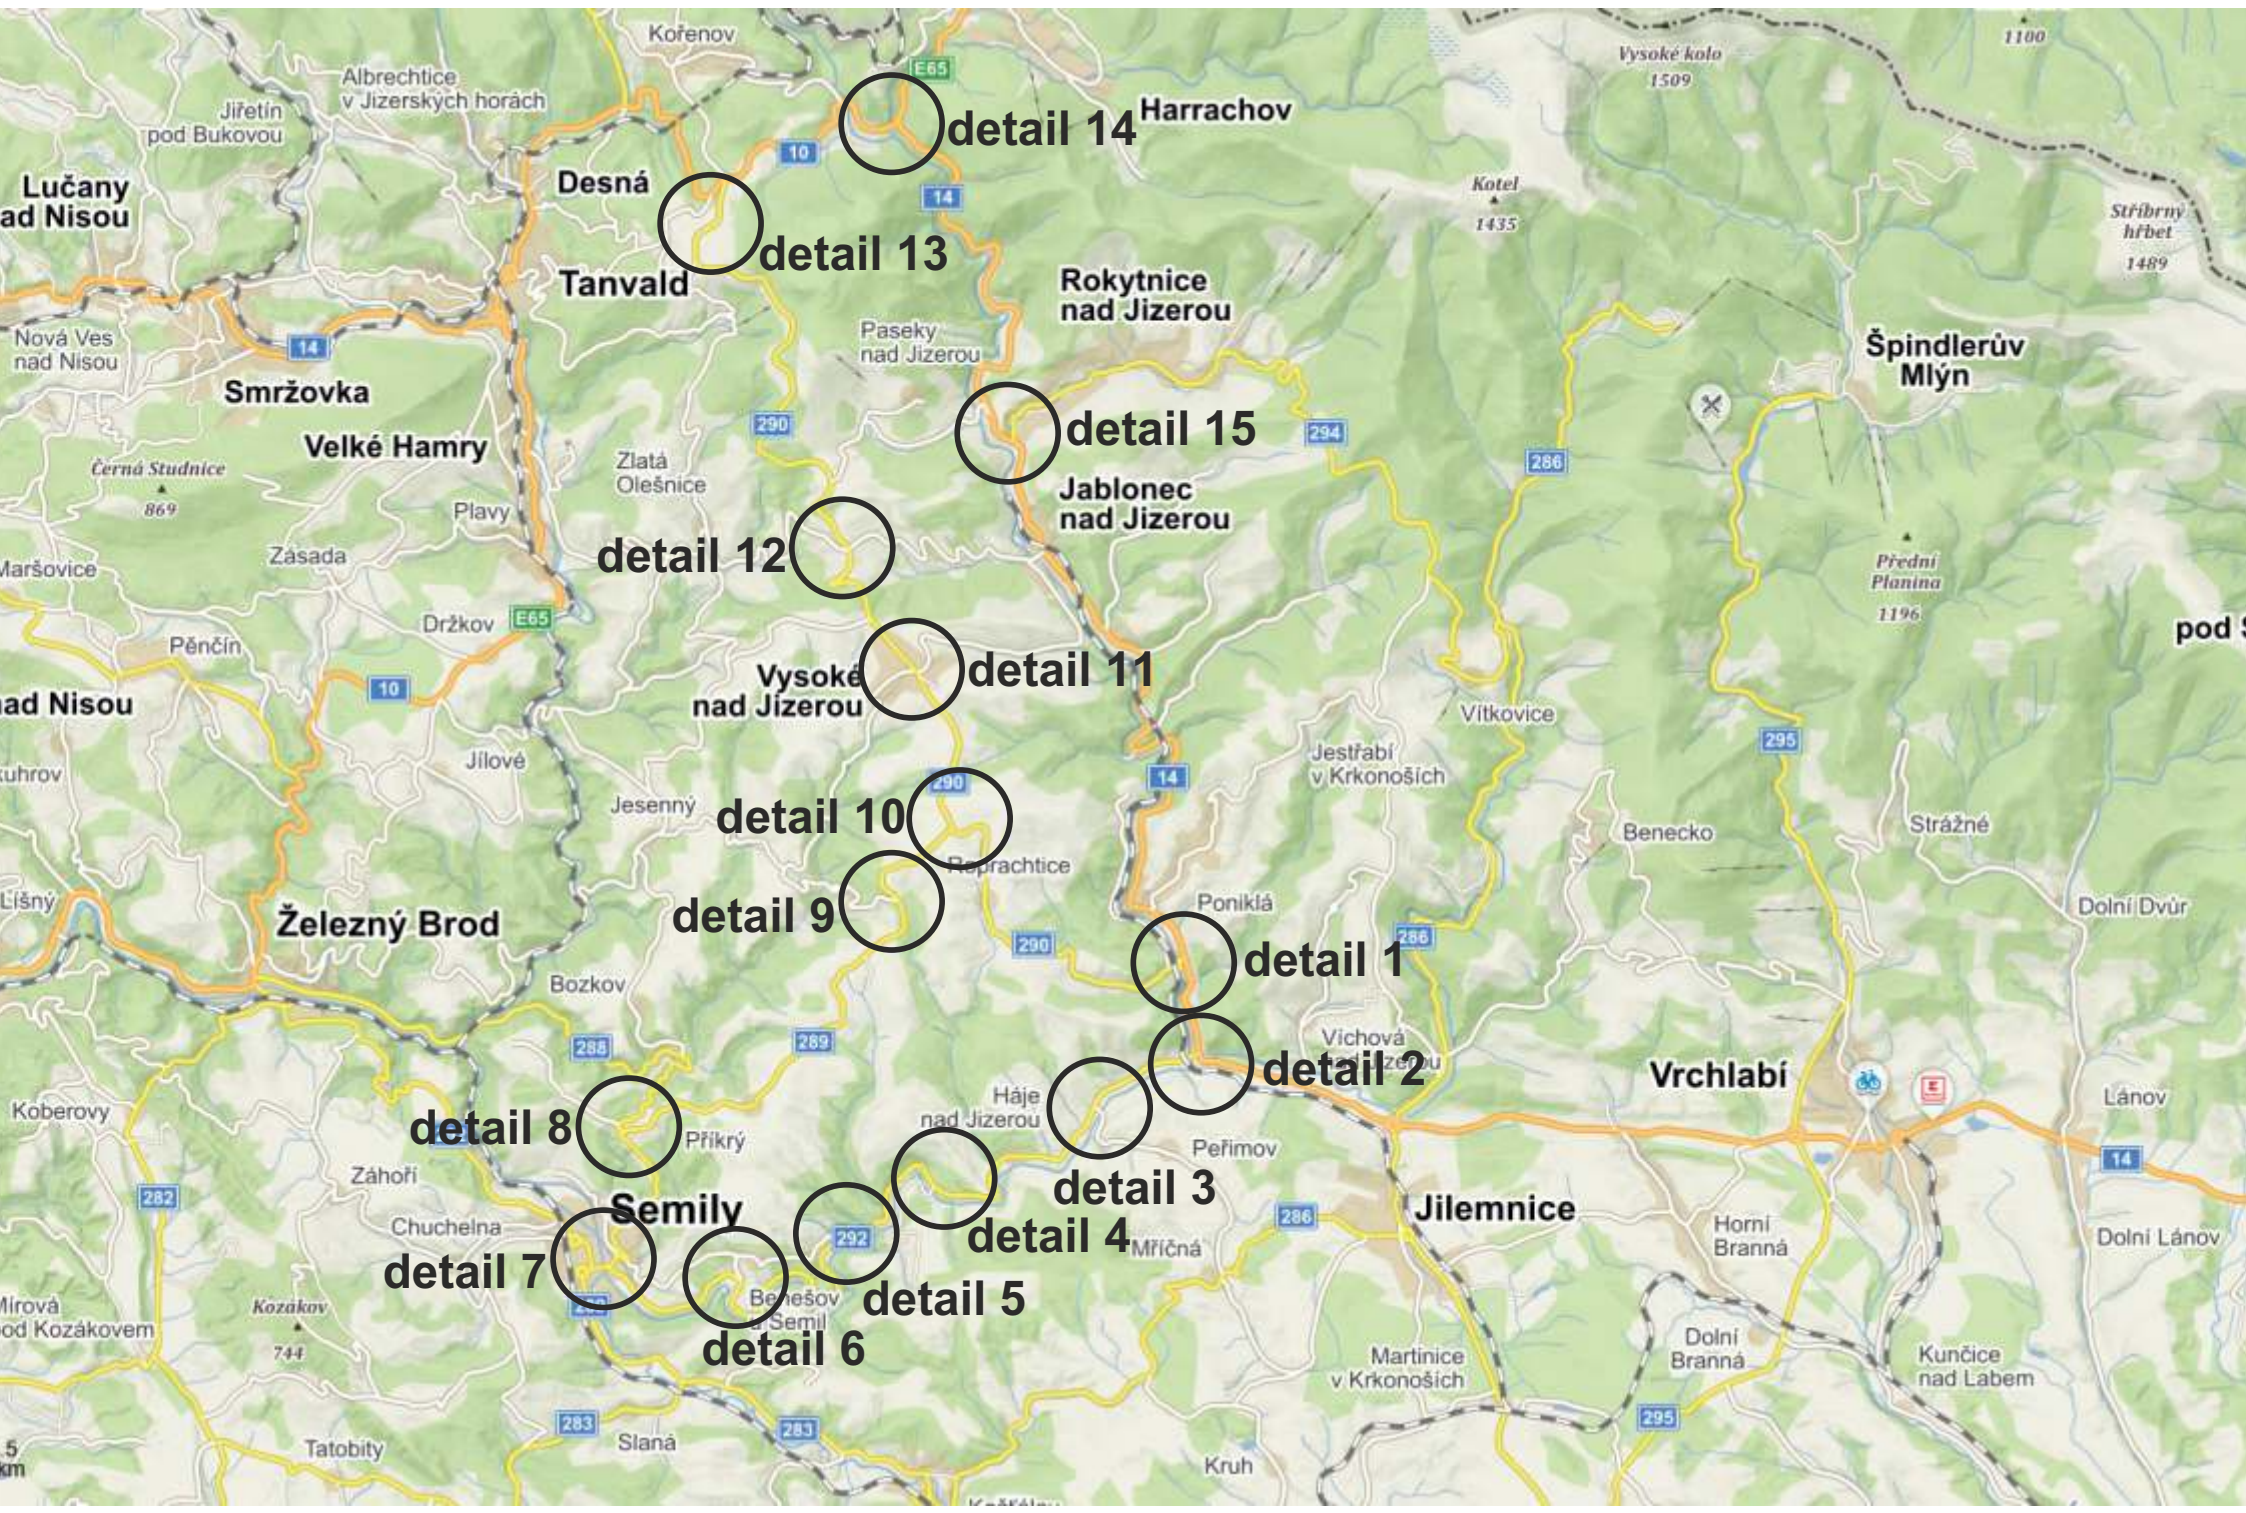

detail 14

detail 13

detail 15

detail 12

detail 11

detail 10

detail 9

detail 1

detail 2

detail 8

detail 3

detail 7

detail 4


detail 5

detail 6


detail 1



detail 2

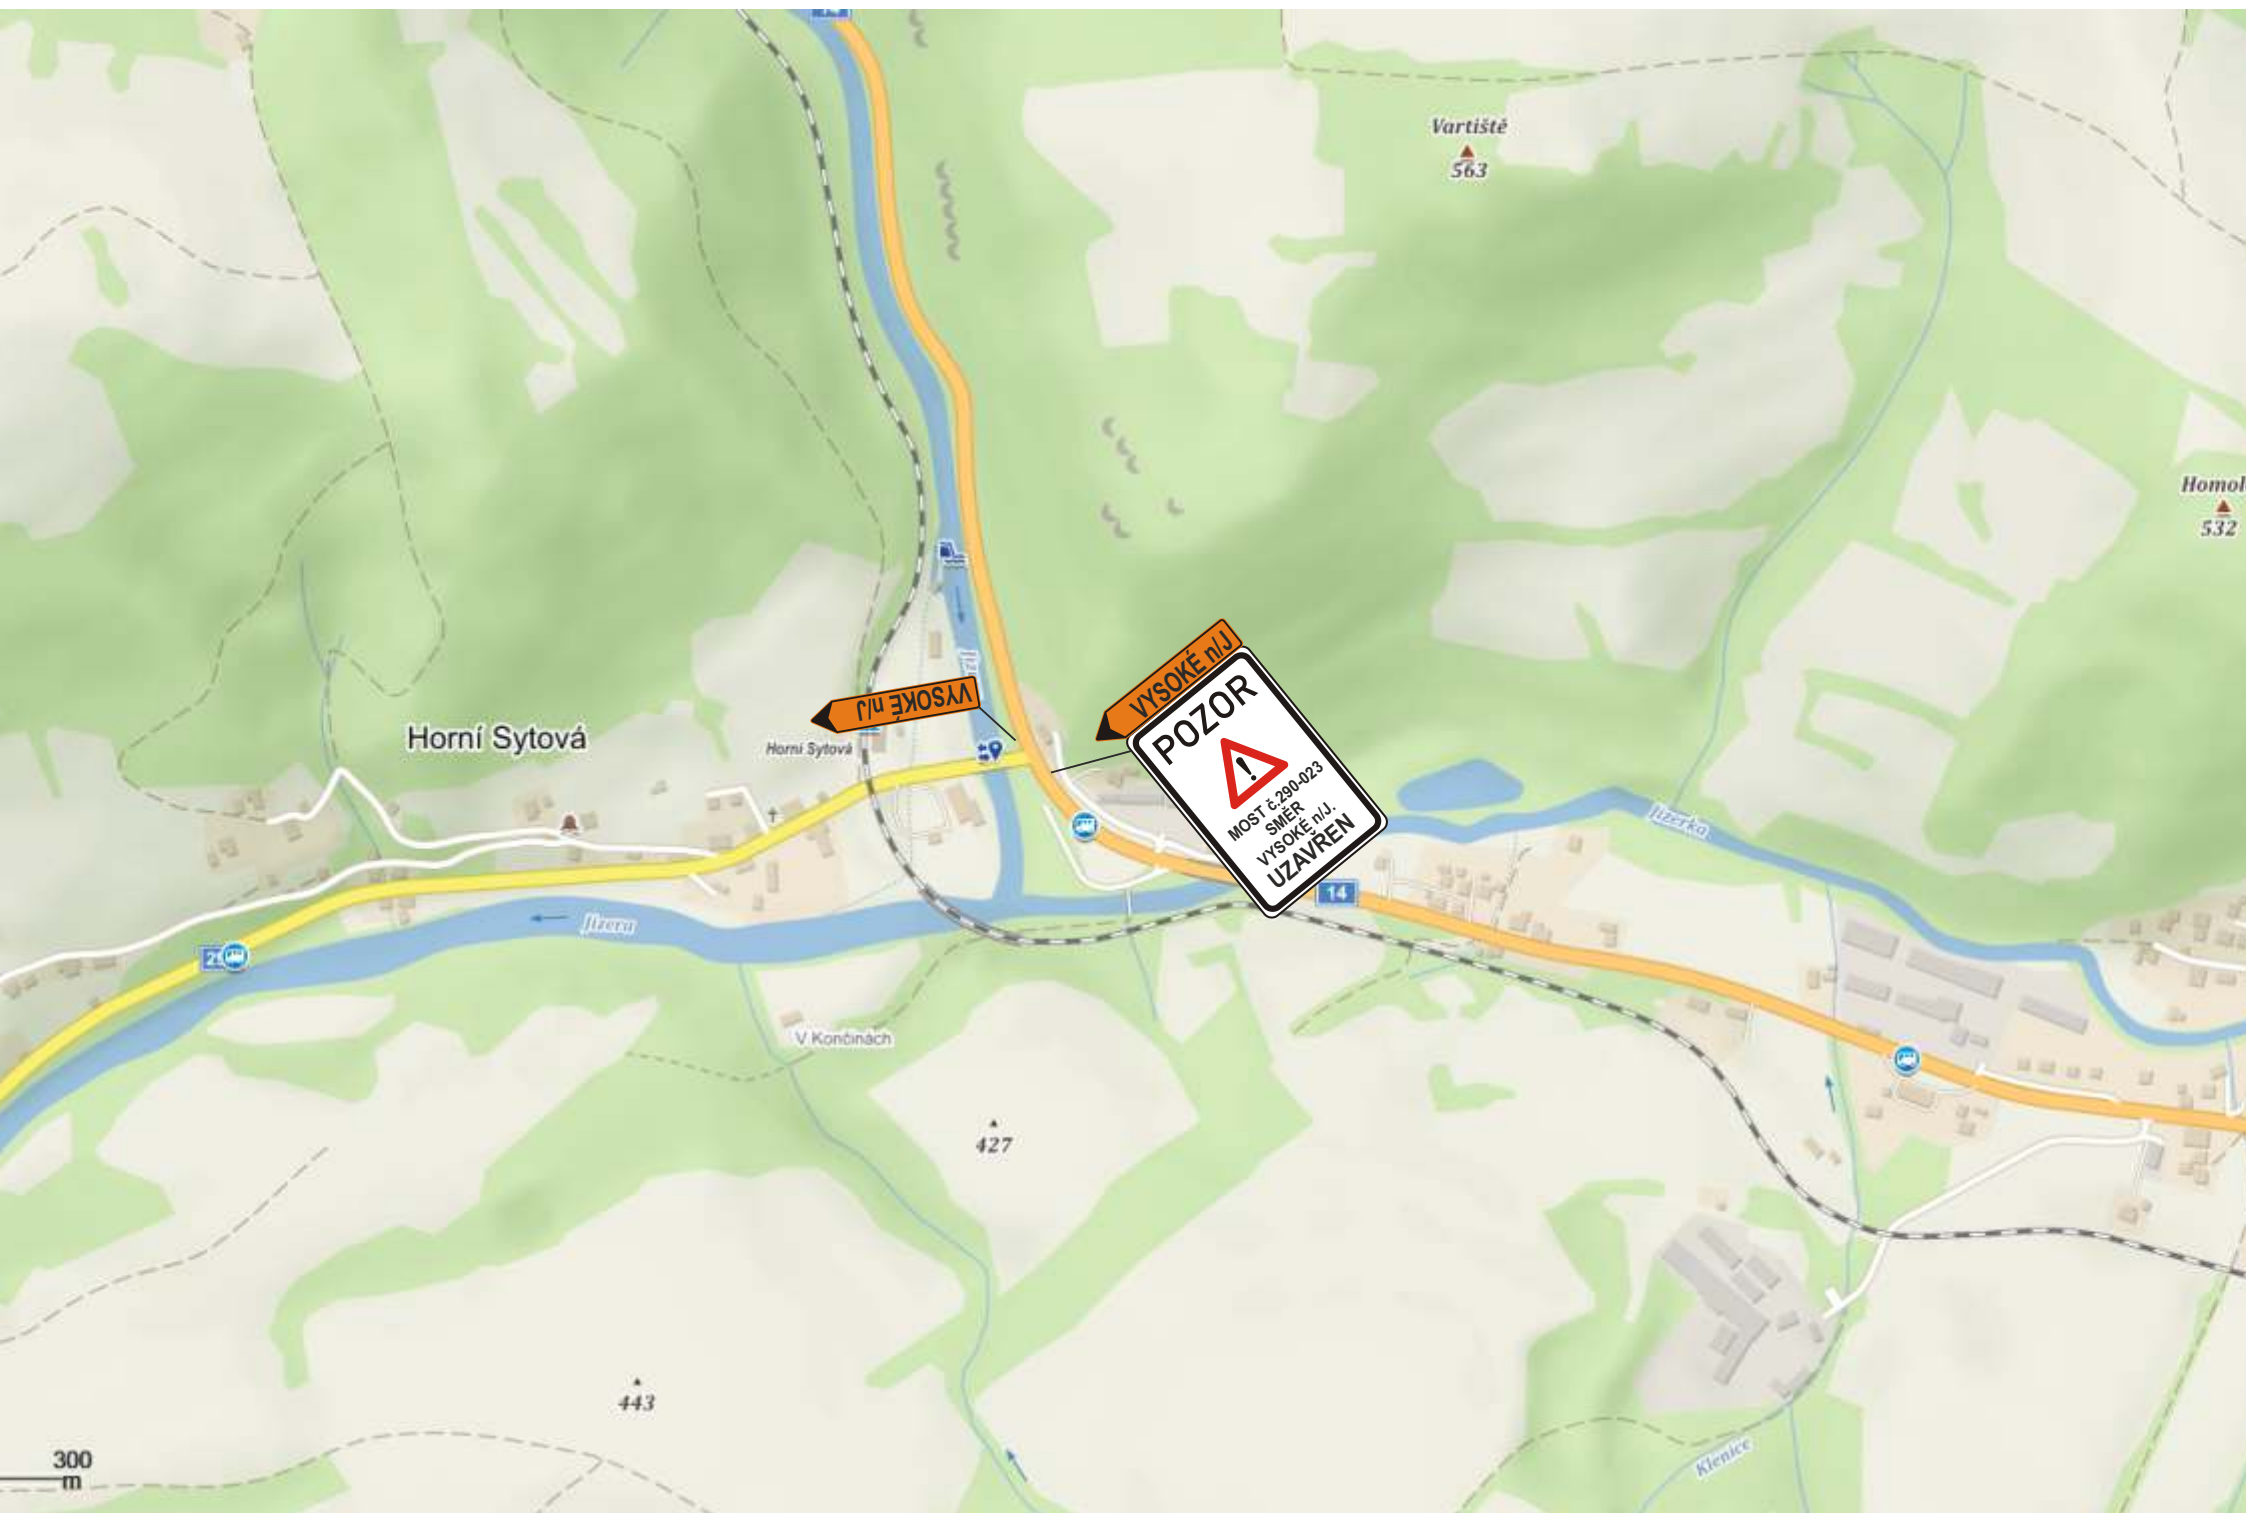

detail 3

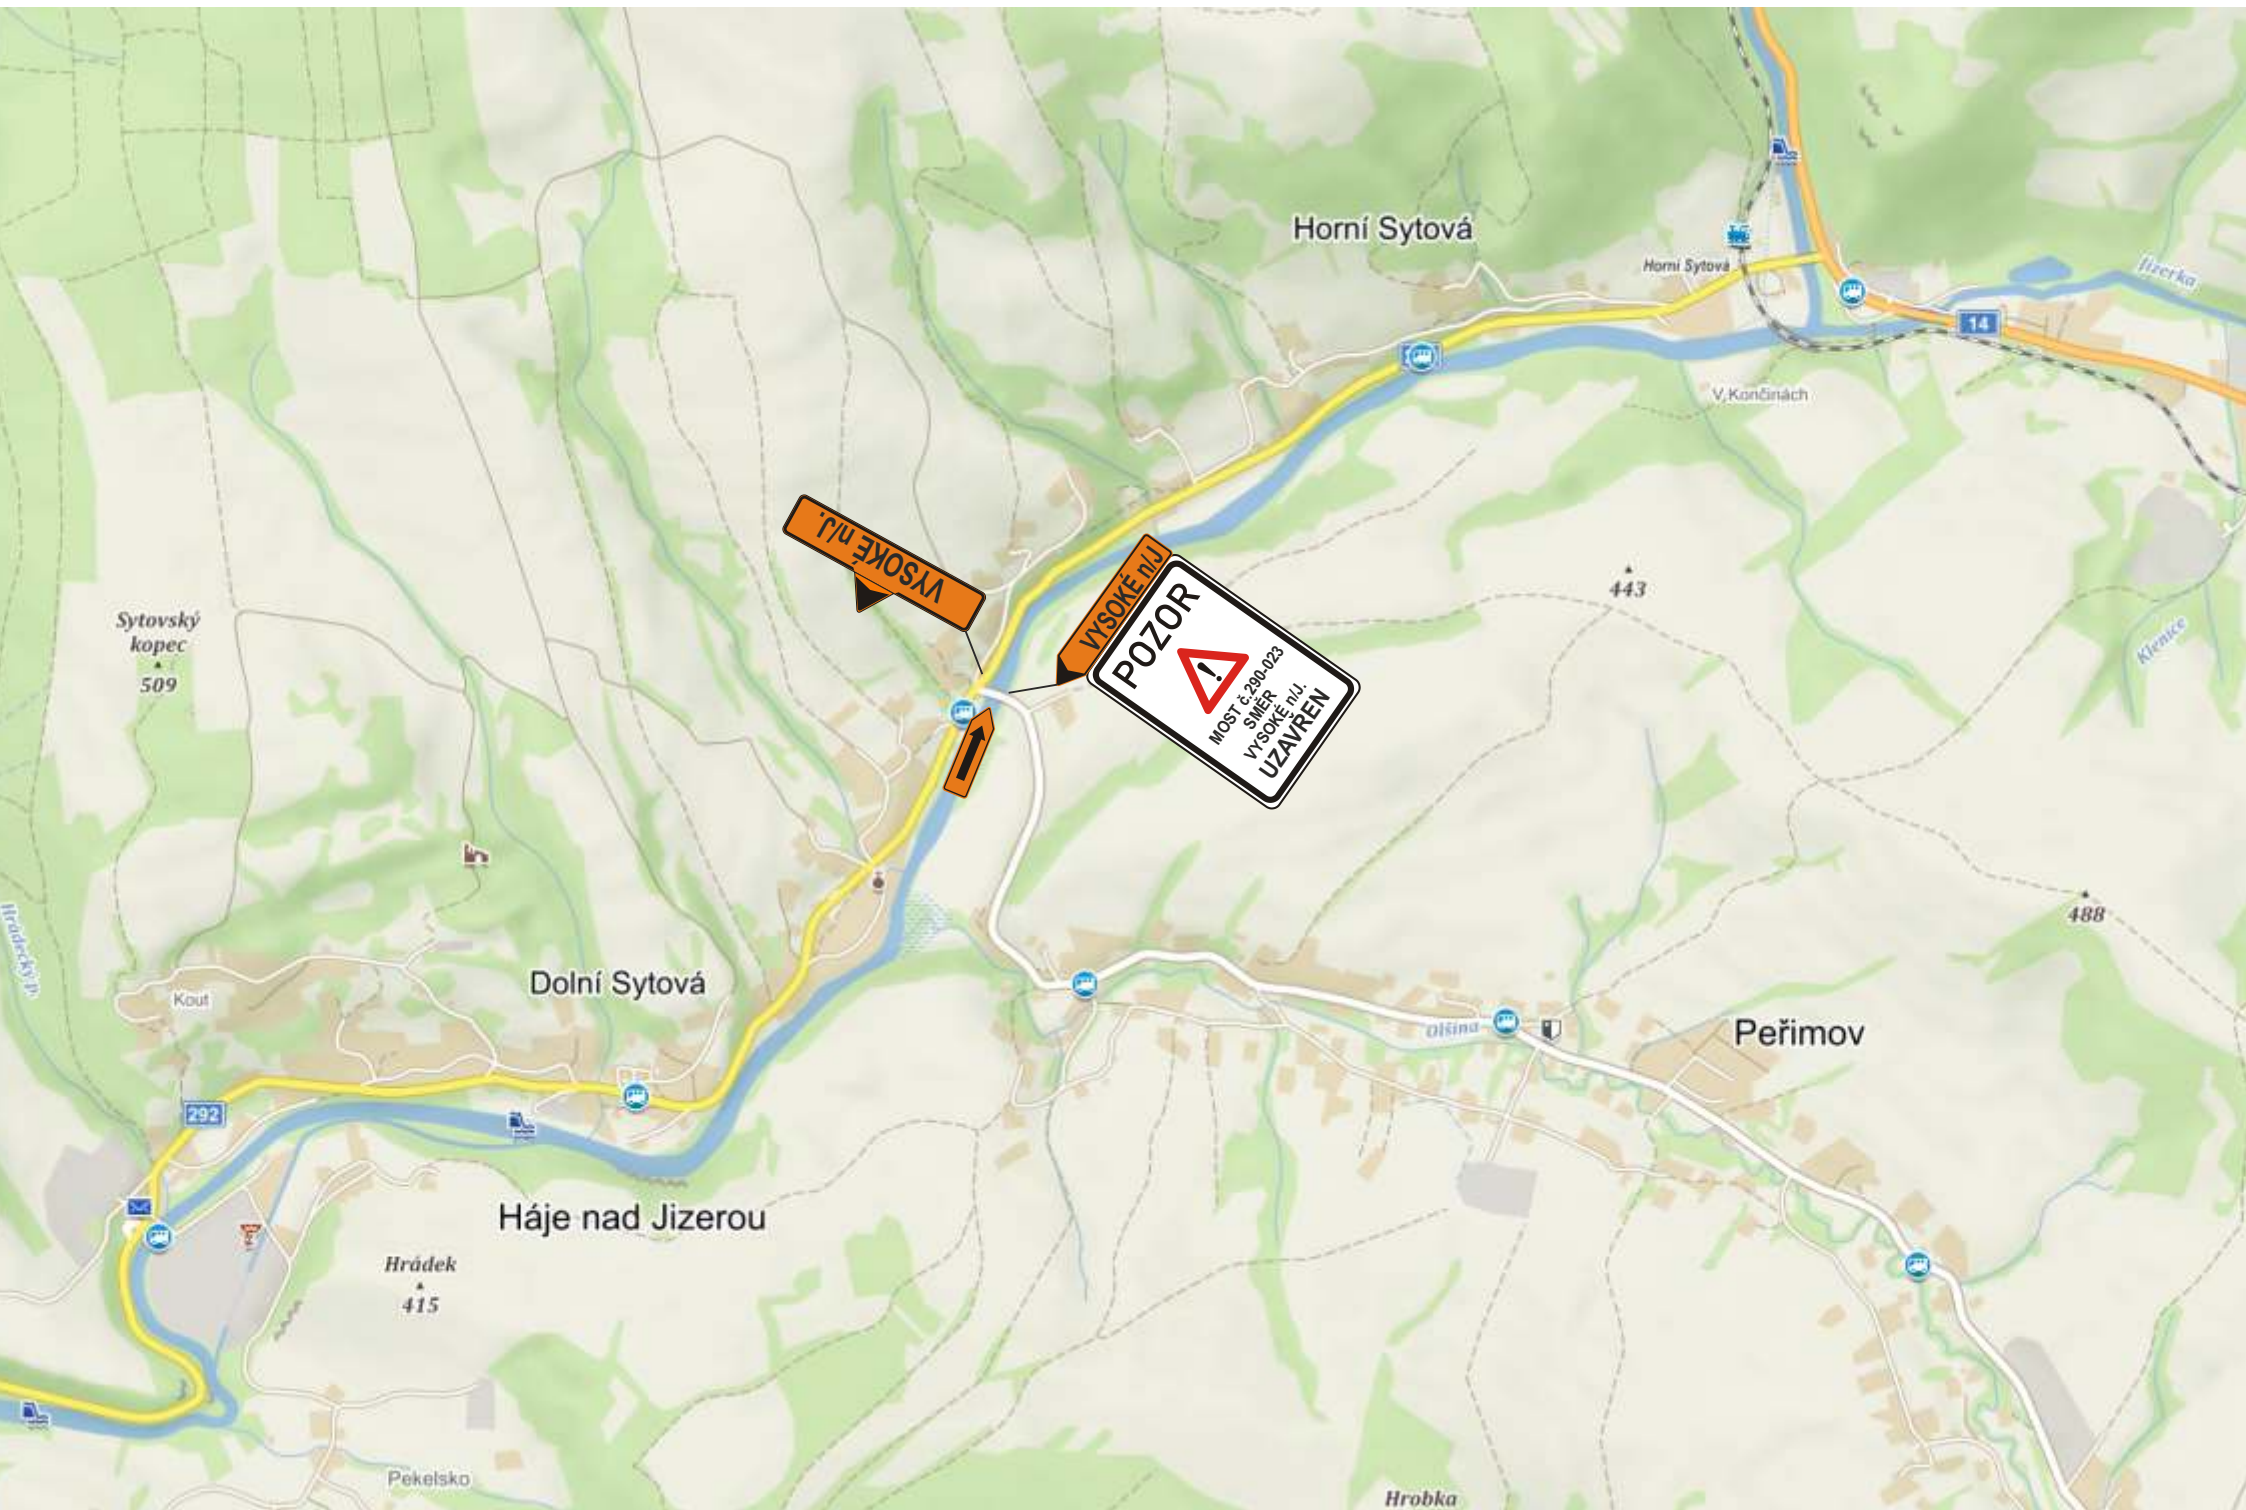

detail 15

